


Legend:

- Centre Line
- Existing Highway
- Proposed Highway

Anaconda Road Existing & Proposed Widths

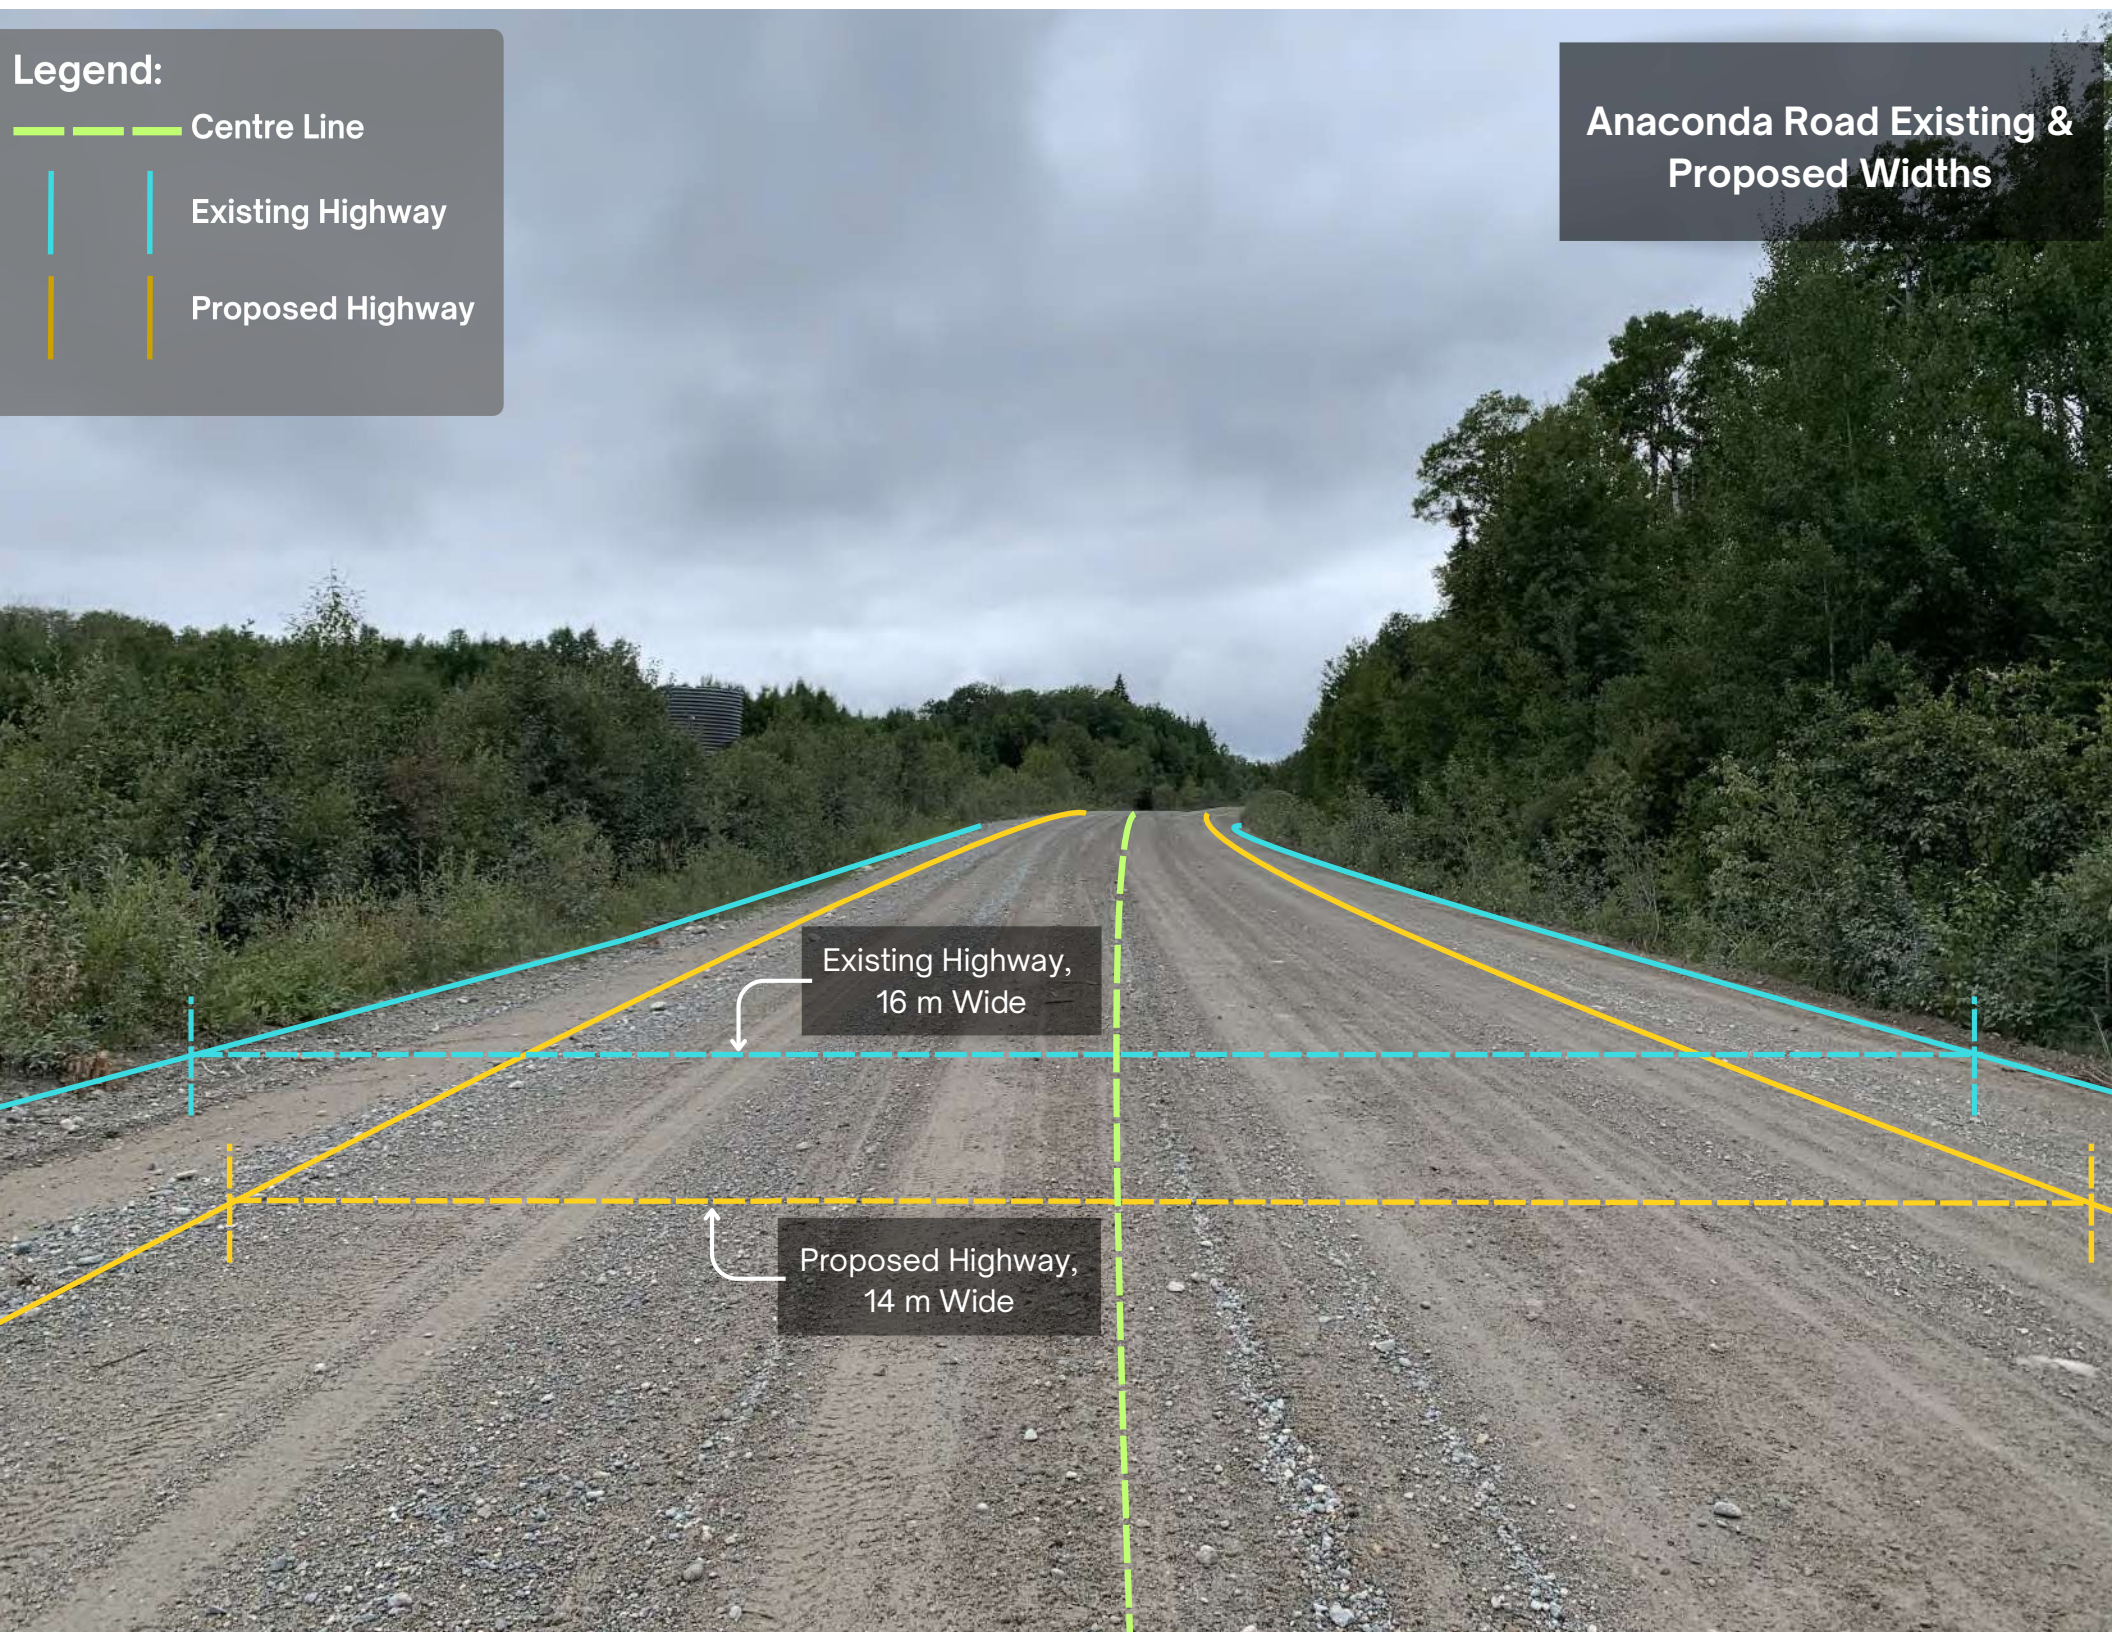

Existing Highway,
16 m Wide

Proposed Highway,
14 m Wide